



TRANS TECH CONSULTANTS

Environmental Compliance Services
Engineers • Geologists • Planners
License # 697833 (A-Haz)

April 18, 2005
Job No. 1520.01

Mr. Gary Holtz
Sonoma County Department of Health Services
Environmental Health Division
475 Aviation Boulevard, Suite 220
Santa Rosa, CA 95403

Subject: **Domestic Well Sampling Results and Site Closure Request**
5352 Old Redwood Highway, Santa Rosa, California
SCDHS-EHD Site #00014186; NCRWQB Site #1TSO770

Dear Mr. Holtz:

This report presents the results of a groundwater sample collected from the onsite domestic well DW-5352 as recommended in the *Data Transmittal and Site Closure Request* report dated February 14, 2005. The site is approximately located as shown on the Site Location Map, Plate 1. The work was performed in general accordance with directives outlined in a March 17, 2005 letter from the Sonoma County Department of Health Services Environmental Health Division (SCDHS-EHD).

Domestic Well Sampling

On March 22, 2005, a groundwater sample was collected from the onsite domestic well DW-5352. The approximate well location and general site features are shown on the attached Site Plan, Plate 2. The domestic well was sampled through the hose bib attached to the pump house. Water was allowed to run for approximately five minutes before samples were obtained. Samples were collected in the appropriate containers supplied by the laboratory. The groundwater sample containers were labeled, stored under refrigerated conditions, and then transported under Chain-of-Custody documentation to Alpha Analytical Laboratories of Ukiah, California for chemical analysis.

Laboratory Chemical Results

Groundwater samples collected from DW-5352 on March 22, 2005 were analyzed for total petroleum hydrocarbons (TPH) as gasoline, TPH as diesel, and TPH as motor oil using Environmental Protection Agency (EPA) Test Methods 8260/8015, respectively. The samples were also analyzed for the volatile organic compounds: benzene, toluene, ethyl benzene, and total xylenes (BTEX), the oxygenated fuel additives, including methyl tert butyl ether (MtBE), and lead scavengers using EPA Test Method 8260B. The analytical results from the March 22, 2005

sampling event are tabulated on Table 2. The laboratory chemical report, including the Chain-of-Custody documentation are attached in Appendix A.

Table 2 - Groundwater Analytical Results

Sample Date	Sample ID	TPH as Gasoline	TPH as Diesel	TPH as Motor Oil	B	T	E	X	MtBE
-----µg/L-----									
03/22/05	DW-5352	<50	<50	<100	<0.30	<0.30	<0.50	<0.50	<0.50
< = Indicates the reported laboratory detection limit.									

Discussion

Relative to the March 2005 sampling event, the samples collected from domestic well DW-5352 were below the reported laboratory detection limits for the constituents of concern.

The March 2005 analytical results have been submitted electronically to the State Geotracker database. GPS data for domestic well DW-5352 has been previously submitted.

As recommended in the *Data Transmittal and Site Closure Request* report dated February 14, 2005, we respectfully request that the site be considered for case closure and that no further action be required. If deemed appropriate, we also recommend a meeting with SCDHS-EHD representatives to discuss our request for site closure.




We appreciate the opportunity to be of service to you and trust that this provides the information you require at this time. If you have any questions or require any additional information, please feel free to contact us at 575-8622 or www.transtechconsultants.com.


Sincerely,
TRANS TECH CONSULTANTS



Brian R. Hasik
Staff Geologist

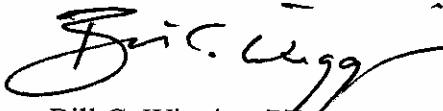


Bill C. Wiggins, PE
Registered Civil Engineer

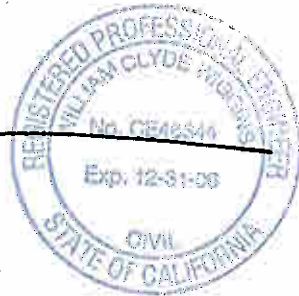

QMR_1520_01_041805

Attachments: Plate 1, Site Location Map
Plate 2, Site Plan
Appendix A, Alpha Analytical Laboratories Report dated March 31, 2005
Distribution List



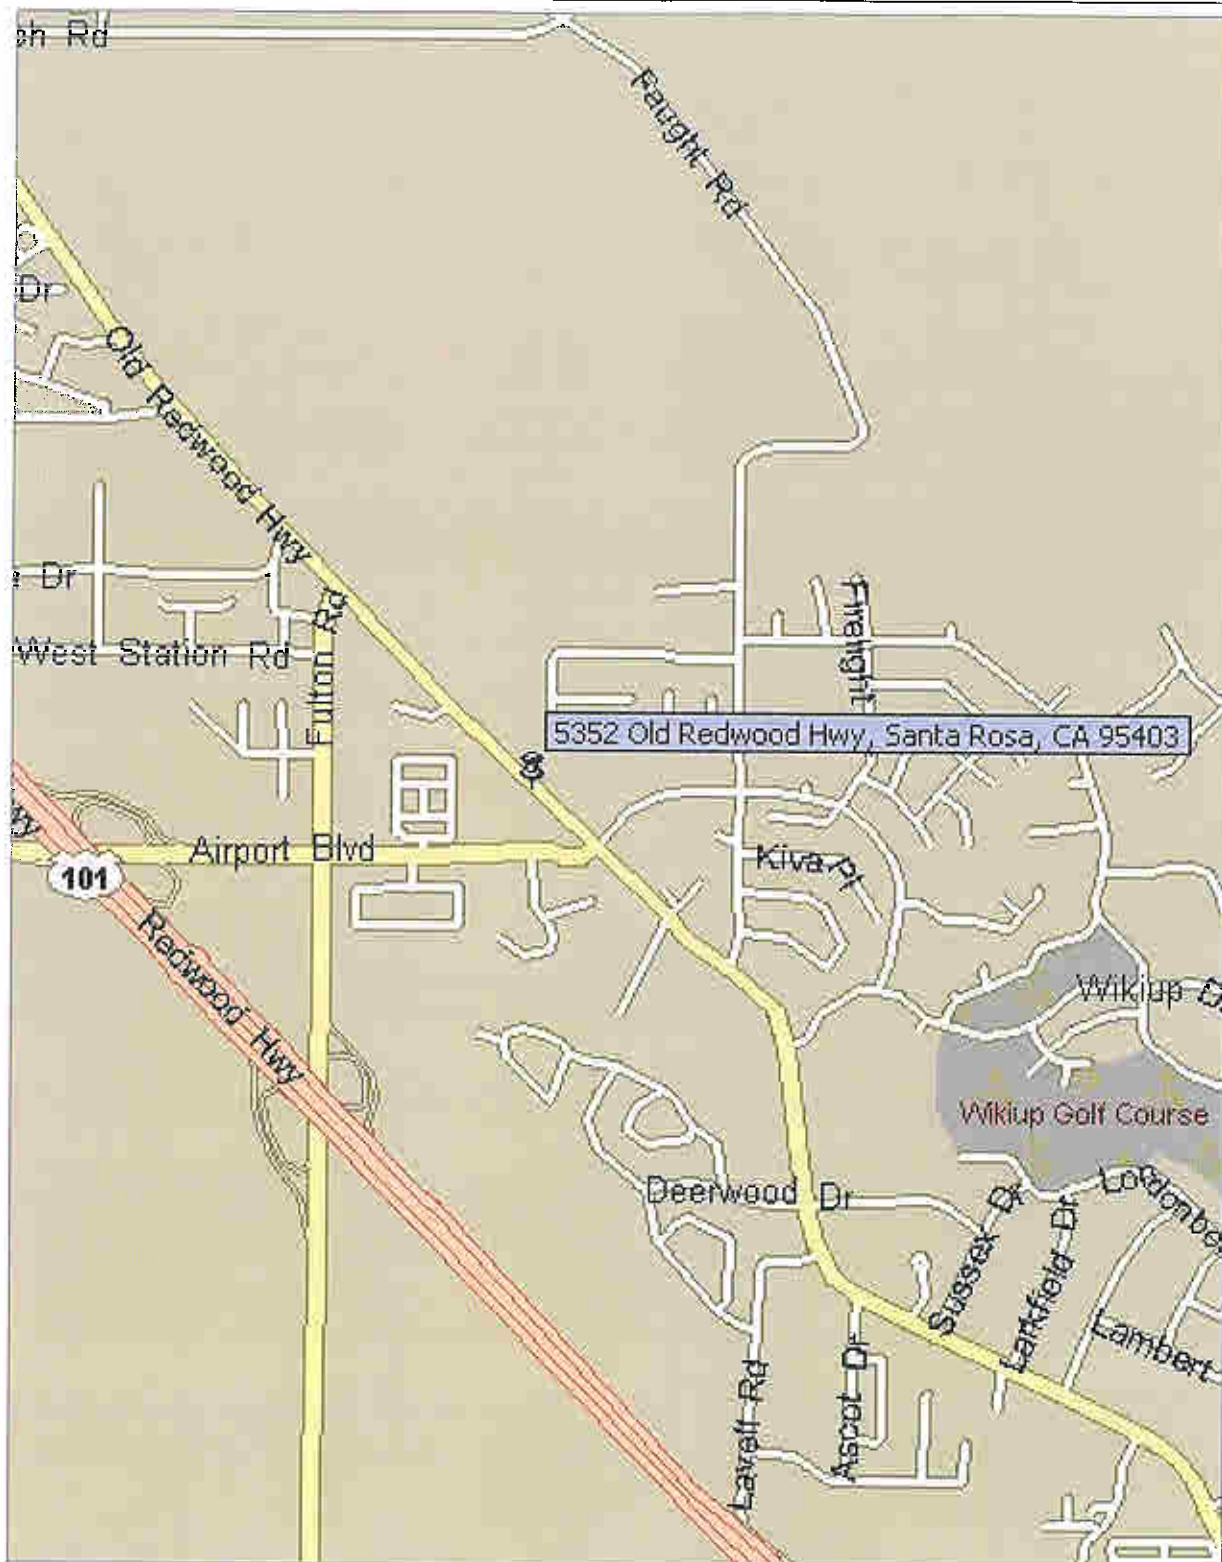

TRANS TECH CONSULTANTS

930 SHILOH RD., BLDG 44, SUITE J
WINDSOR, CA 95492
PHONE: 707-575-8622 FAX: 707-837-7334


SITE LOCATION MAP

CLYDE GRECO
5352 OLD REDWOOD HIGHWAY
SANTA ROSA, CALIFORNIA

PLATE:

1

DRAWN BY:	DWG NAME:	APPR. BY:	JOB NUMBER:	W.O. NUMBER:	REVISIONS:	DATE:
PSC	1520.01 SLM	BRH	1520.01	A-335		12/10/03

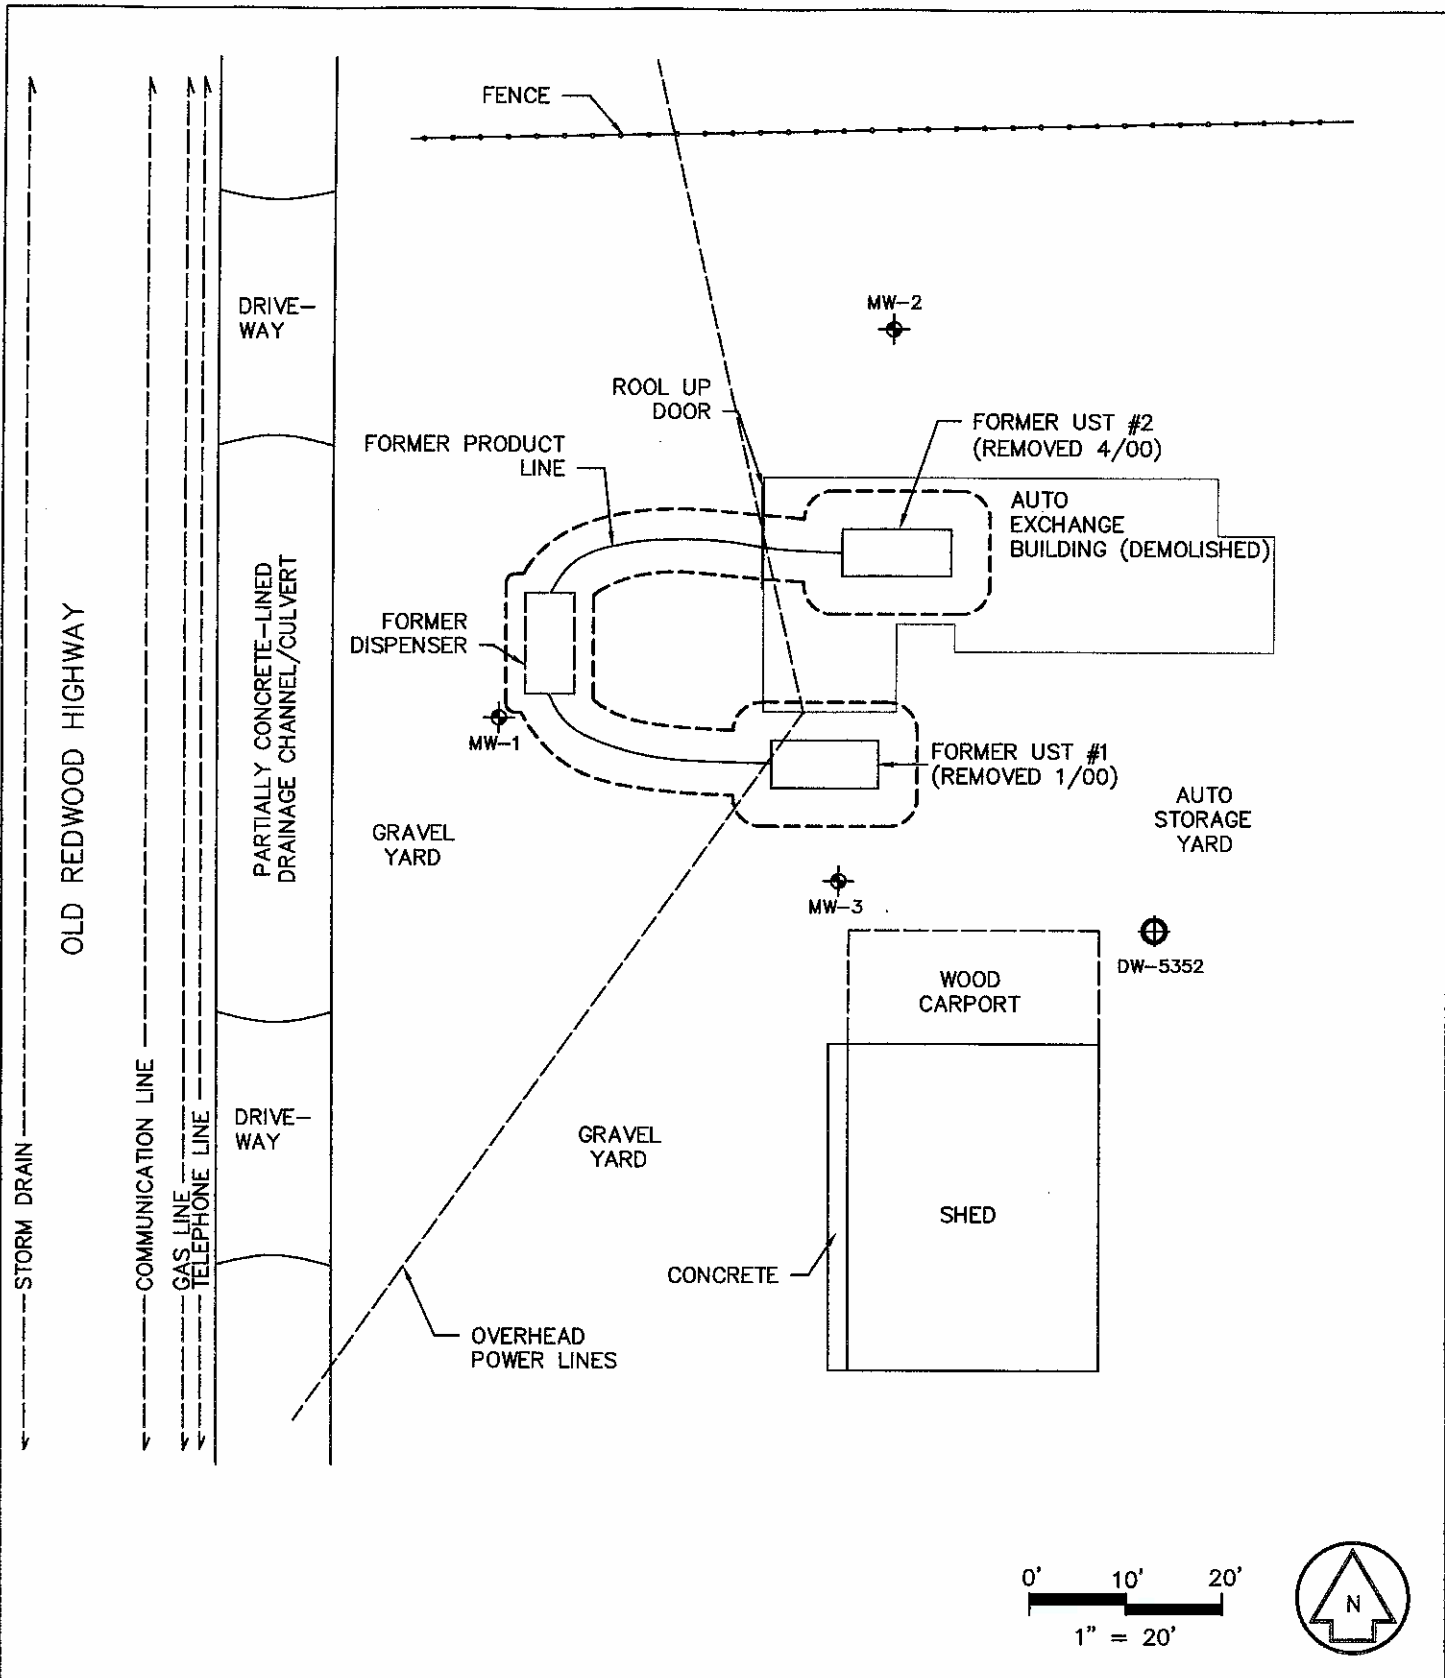

TRANS TECH CONSULTANTS

930 SHILOH RD., BLDG 44, SUITE J
WINDSOR, CA 95492
PHONE: 707-575-8622 FAX: 707-837-7334

SITE PLAN

CLYDE GRECO
5352 OLD REDWOOD HIGHWAY
SANTA ROSA, CALIFORNIA

PLATE:

2

DRAWN BY:	DWG NAME:	APPR. BY:	JOB NUMBER:	W.O. NUMBER:	REVISIONS:	DATE:
PSC	1520.01 SP	BRH	1520.01	A-738		4/15/05

APPENDIX A



alpha

Alpha Analytical Laboratories Inc.

208 Mason St. Ukiah, California 95482

e-mail: clientservices@alpha-labs.com • Phone: (707) 468-0401 • Fax: (707) 468-5267

31 March 2005

Trans Tech Consultants

Attn: Bill Wiggins

930 Shiloh Rd., Bldg.44, Suite J

Windsor, CA 95492

RE: Greco

Work Order: A503675

Enclosed are the results of analyses for samples received by the laboratory on 03/23/05 12:40. If you have any questions concerning this report, please feel free to contact me.

Sincerely,

Nena M. Burgess For Sheri L. Speaks
Project Manager



alpha

Alpha Analytical Laboratories Inc.

e-mail: clientservices@alpha-labs.com • Phone: (707) 468-0401 • Fax: (707) 468-5267

208 Mason St. Ukiah, California 95482

CHEMICAL EXAMINATION REPORT

Page 1 of 8

Trans Tech Consultants
930 Shiloh Rd., Bldg. 44, Suite J
Windsor, CA 95492
Attn: Bill Wiggins

Report Date: 03/31/05 16:36
Project No: 1520.01
Project ID: Greco

Order Number	Receipt Date/Time	Client Code	Client PO/Reference
A503675	03/23/2005 12:40	TRANSTEC	

ANALYTICAL REPORT FOR SAMPLES

Sample ID	Laboratory ID	Matrix	Date Sampled	Date Received
DW-5352	A503675-01	Water	03/22/05 13:20	03/23/05 12:40

The results in this report apply to the samples analyzed in accordance with the chain of custody document. This analytical report must be reproduced in its entirety.

Nena M. Burgess For Sheri L. Speaks
Project Manager

3/31/2005



Alpha Analytical Laboratories Inc.

208 Mason St. Ukiah, California 95482

e-mail: clientservices@alpha-labs.com • Phone: (707) 468-0401 • Fax: (707) 468-5267

CHEMICAL EXAMINATION REPORT

Page 2 of 8

Trans Tech Consultants
930 Shiloh Rd., Bldg.44, Suite J
Windsor, CA 95492
Attn: Bill Wiggins

Report Date: 03/31/05 16:36
Project No: 1520.01
Project ID: Greco

Order Number
A503675

Receipt Date/Time
03/23/2005 12:40

Client Code
TRANSTEC

Client PO/Reference

Alpha Analytical Laboratories, Inc.

	METHOD	BATCH	PREPARED	ANALYZED	DILUTION	RESULT	PQL	NOTE
DW-5352 (A503675-01)								
			Sample Type: Water			Sampled: 03/22/05 13:20		
TPH by EPA/LUFT GC/GCMS Methods								
TPH as Diesel	8015DRO	AC53018	03/30/05	03/31/05	1	ND ug/l	50	
TPH as Gasoline	8260GRO	AC52801	03/25/05	03/26/05	"	ND "	50	
TPH as Motor Oil	8015DRO	AC53018	03/30/05	03/31/05	"	ND "	100	
Surrogate: 1,4-Bromofluorobenzene	"	"	"	"		71.7 %	20-152	
Surrogate: Toluene-d8	8260GRO	AC52801	03/25/05	03/26/05		110 %	70-129	
Volatile Organic Compounds by EPA Method 8260B								
Benzene	EPA 8260B	AC52808	"	03/26/05	1	ND ug/l	0.30	
Toluene	"	"	"	"	"	ND "	0.30	
Ethylbenzene	"	"	"	"	"	ND "	0.50	
Xylenes (total)	"	"	"	"	"	ND "	0.50	
Methyl tert-butyl ether	"	"	"	"	"	ND "	0.50	
Di-isopropyl ether	"	"	"	"	"	ND "	0.50	
Ethyl tert-butyl ether	"	"	"	"	"	ND "	0.50	
Tert-amyl methyl ether	"	"	"	"	"	ND "	0.50	
Tert-butyl alcohol	"	"	"	"	"	ND "	10	
1,2-Dichloroethane	"	"	"	"	"	ND "	0.50	
Chlorobenzene	"	"	"	"	"	ND "	0.50	
1,3-Dichlorobenzene	"	"	"	"	"	ND "	0.50	
1,4-Dichlorobenzene	"	"	"	"	"	ND "	0.50	
1,2-Dichlorobenzene	"	"	"	"	"	ND "	0.50	
1,2-Dibromoethane (EDB)	"	"	"	"	"	ND "	0.50	
Surrogate: Bromofluorobenzene	"	"	"	"		111 %	45-147	
Surrogate: Dibromofluoromethane	"	"	"	"		100 %	85-129	
Surrogate: Toluene-d8	"	"	"	"		110 %	74-137	

The results in this report apply to the samples analyzed in accordance with the chain of custody document. This analytical report must be reproduced in its entirety.

Nena M. Burgess For Sheri L. Speaks
Project Manager

3/31/2005



Alpha Analytical Laboratories Inc.

208 Mason St. Ukiah, California 95482

e-mail: clientservices@alpha-labs.com • Phone: (707) 468-0401 • Fax: (707) 468-5267

CHEMICAL EXAMINATION REPORT

Page 3 of 8

Trans Tech Consultants
930 Shiloh Rd., Bldg. 44, Suite J
Windsor, CA 95492
Attn: Bill Wiggins

Report Date: 03/31/05 16:36
Project No: 1520.01
Project ID: Greco

Order Number	Receipt Date/Time	Client Code	Client PO/Reference
A503675	03/23/2005 12:40	TRANSTEC	

TPH by EPA/LUFT GC/GCMS Methods - Quality Control

Batch AC52801 - EPA 5030 Water GCMS

Blank (AC52801-BLK1)

Prepared & Analyzed: 03/25/05

TPH as Gasoline	ND	50	ug/l						
Surrogate: Toluene-d8	31.1		"	25.0	124	70-129			

LCS (AC52801-BS1)

Prepared & Analyzed: 03/25/05

TPH as Gasoline	190	50	ug/l	200	95.0	65-137			
Surrogate: Toluene-d8	24.8		"	25.0	99.2	70-129			

LCS Dup (AC52801-BS1)

Prepared & Analyzed: 03/25/05

TPH as Gasoline	176	50	ug/l	200	88.0	65-137	7.65	20	
Surrogate: Toluene-d8	24.8		"	25.0	99.2	70-129			

Matrix Spike (AC52801-MS1)

Source: A503567-01

Prepared & Analyzed: 03/25/05

TPH as Gasoline	293	50	ug/l	200	ND	138	65-137		QM-05
Surrogate: Toluene-d8	24.7		"	25.0	98.8	70-129			

Batch AC53018 - EPA 3510B Water

Blank (AC53018-BLK1)

Prepared & Analyzed: 03/30/05

TPH as Diesel	ND	50	ug/l						
TPH as Motor Oil	ND	100	"						
Surrogate: 1,4-Bromofluorobenzene	427		"	579	73.7	20-152			

LCS (AC53018-BS1)

Prepared & Analyzed: 03/30/05

TPH as Diesel	2080	50	ug/l	1960	106	52-136			
TPH as Motor Oil	2130	100	"	1990	107	58-138			
Surrogate: 1,4-Bromofluorobenzene	456		"	579	78.8	20-152			

The results in this report apply to the samples analyzed in accordance with the chain of custody document. This analytical report must be reproduced in its entirety.

Nena M. Burgess For Sheri L. Speaks
Project Manager

3/31/2005



alpha

Alpha Analytical Laboratories Inc.

e-mail: clientservices@alpha-labs.com • Phone: (707) 468-0401 • Fax: (707) 468-5267

208 Mason St. Ukiah, California 95482

CHEMICAL EXAMINATION REPORT

Page 4 of 8

Trans Tech Consultants
930 Shiloh Rd., Bldg.44, Suite J
Windsor, CA 95492
Attn: Bill Wiggins

Report Date: 03/31/05 16:36
Project No: 1520.01
Project ID: Greco

Order Number
A503675

Receipt Date/Time
03/23/2005 12:40

Client Code
TRANSTEC

Client PO/Reference

TPH by EPA/LUFT GC/GCMS Methods - Quality Control

Analyte(s)	Result	PQL	Units	Spike Level	Source Result	%REC	%REC Limits	RPD	RPD Limit	Flag
Batch AC53018 - EPA 3510B Water										
LCS Dup (AC53018-BSD1)				Prepared & Analyzed: 03/30/05						
TPH as Diesel	2130	50	ug/l	1960		109	52-136	2.38	25	
TPH as Motor Oil	2140	100	"	1990		108	58-138	0.468	25	
Surrogate: 1,4-Bromofluorobenzene	474		"	579		81.9	20-152			

The results in this report apply to the samples analyzed in accordance with the chain of custody document. This analytical report must be reproduced in its entirety.

Nena M. Burgess For Sheri L. Speaks
Project Manager

3/31/2005



Alpha Analytical Laboratories Inc.

e-mail: clientservices@alpha-labs.com • Phone: (707) 468-0401 • Fax: (707) 468-5267

208 Mason St. Ukiah, California 95482

CHEMICAL EXAMINATION REPORT

Page 5 of 8

Trans Tech Consultants
930 Shiloh Rd., Bldg.44, Suite J
Windsor, CA 95492
Attn: Bill Wiggins

Report Date: 03/31/05 16:36
Project No: 1520.01
Project ID: Greco

Order Number	Receipt Date/Time	Client Code	Client PO/Reference
A503675	03/23/2005 12:40	TRANSTEC	

Volatile Organic Compounds by EPA Method 8260B - Quality Control

Analyte(s)	Result	PQL	Units	Spike Level	Source Result	%REC	%REC Limits	RPD	RPD Limit	Flag
------------	--------	-----	-------	-------------	---------------	------	-------------	-----	-----------	------

Batch AC52808 - EPA 5030 Water GCMS

Blank (AC52808-BLK1)

Prepared & Analyzed: 03/25/05

Benzene	ND	0.30	ug/l
Toluene	ND	0.30	"
Ethylbenzene	ND	0.50	"
Xylenes (total)	ND	0.50	"
Methyl tert-butyl ether	ND	0.50	"
Di-isopropyl ether	ND	0.50	"
Ethyl tert-butyl ether	ND	0.50	"
Tert-amyl methyl ether	ND	0.50	"
Tert-butyl alcohol	ND	10	"
1,2-Dichloroethane	ND	0.50	"
Chlorobenzene	ND	0.50	"
1,3-Dichlorobenzene	ND	0.50	"
1,4-Dichlorobenzene	ND	0.50	"
1,2-Dichlorobenzene	ND	0.50	"
1,2-Dibromoethane (EDB)	ND	0.50	"

Surrogate: Bromofluorobenzene	30.6	"	25.0	122	45-147
Surrogate: Dibromofluoromethane	27.5	"	25.0	110	85-129
Surrogate: Toluene-d8	31.1	"	25.0	124	74-137

LCS (AC52808-BS1)

Prepared & Analyzed: 03/25/05

Benzene	10.0	0.30	ug/l	10.0	100	79-116
Toluene	11.3	0.30	"	10.0	113	83-120
Ethylbenzene	11.9	0.50	"	10.0	119	81-119
Xylenes (total)	34.9	0.50	"	30.0	116	79-121
Methyl tert-butyl ether	9.32	0.50	"	10.0	93.2	73-127
Di-isopropyl ether	10.3	0.50	"	10.1	102	69-96
Ethyl tert-butyl ether	9.83	0.50	"	10.2	96.4	76-117

The results in this report apply to the samples analyzed in accordance with the chain of custody document. This analytical report must be reproduced in its entirety.

Nena M. Burgess For Sheri L. Speaks
Project Manager

3/31/2005



Alpha

Alpha Analytical Laboratories Inc.

e-mail: clientservices@alpha-labs.com • Phone: (707) 468-0401 • Fax: (707) 468-5267

208 Mason St. Ukiah, California 95482

CHEMICAL EXAMINATION REPORT

Page 6 of 8

Trans Tech Consultants
930 Shiloh Rd., Bldg.44, Suite J
Windsor, CA 95492
Attn: Bill Wiggins

Report Date: 03/31/05 16:36
Project No: 1520.01
Project ID: Greco

Order Number	Receipt Date/Time	Client Code	Client PO/Reference
A503675	03/23/2005 12:40	TRANSTEC	

Volatile Organic Compounds by EPA Method 8260B - Quality Control

Analyte(s)	Result	PQL	Units	Spike Level	Source Result	%REC	%REC Limits	RPD	RPD Limit	Flag
Batch AC52808 - EPA 5030 Water GCMS										
LCS (AC52808-BS1)				Prepared & Analyzed: 03/25/05						
Tert-amyl methyl ether	9.92	0.50	"	10.3		96.3	80-122			
Tert-butyl alcohol	152	10	"	196		77.6	53-132			
1,2-Dichloroethane	9.88	0.50	"	10.0		98.8	78-115			
Chlorobenzene	11.4	0.50	"	10.0		114	82-112			QL-03
1,3-Dichlorobenzene	11.4	0.50	"	10.0		114	82-117			
1,4-Dichlorobenzene	10.2	0.50	"	10.0		102	85-113			
1,2-Dichlorobenzene	9.82	0.50	"	10.0		98.2	83-113			
1,2-Dibromoethane (EDB)	11.0	0.50	"	10.0		110	84-117			
Surrogate: Bromofluorobenzene	27.6		"	25.0		110	45-147			
Surrogate: Dibromofluoromethane	22.1		"	25.0		88.4	85-129			
Surrogate: Toluene-d8	26.7		"	25.0		107	74-137			
LCS Dup (AC52808-BS1)				Prepared & Analyzed: 03/25/05						
Benzene	10.1	0.30	ug/l	10.0		101	79-116	0.995	25	
Toluene	10.1	0.30	"	10.0		101	83-120	11.2	25	
Ethylbenzene	10.5	0.50	"	10.0		105	81-119	12.5	25	
Xylenes (total)	30.7	0.50	"	30.0		102	79-121	12.8	25	
Methyl tert-butyl ether	9.65	0.50	"	10.0		96.5	73-127	3.48	25	
Di-isopropyl ether	10.5	0.50	"	10.1		104	69-96	1.92	25	QL-03
Ethyl tert-butyl ether	9.80	0.50	"	10.2		96.1	76-117	0.306	25	
Tert-amyl methyl ether	9.90	0.50	"	10.3		96.1	80-122	0.202	25	
Tert-butyl alcohol	156	10	"	196		79.6	53-132	2.60	25	
1,2-Dichloroethane	10.2	0.50	"	10.0		102	78-115	3.19	25	
Chlorobenzene	10.0	0.50	"	10.0		100	82-112	13.1	25	
1,3-Dichlorobenzene	10.0	0.50	"	10.0		100	82-117	13.1	25	
1,4-Dichlorobenzene	10.5	0.50	"	10.0		105	85-113	2.90	25	
1,2-Dichlorobenzene	10.3	0.50	"	10.0		103	83-113	4.77	25	

The results in this report apply to the samples analyzed in accordance with the chain of custody document. This analytical report must be reproduced in its entirety.

Nena M. Burgess For Sheri L. Speaks
Project Manager

3/31/2005



Alpha Analytical Laboratories Inc.

e-mail: clientservices@alpha-labs.com • Phone: (707) 468-0401 • Fax: (707) 468-5267

208 Mason St. Ukiah, California 95482

CHEMICAL EXAMINATION REPORT

Page 7 of 8

Trans Tech Consultants
930 Shiloh Rd., Bldg. 44, Suite J
Windsor, CA 95492
Attn: Bill Wiggins


Report Date: 03/31/05 16:36
Project No: 1520.01
Project ID: Greco

Order Number	Receipt Date/Time	Client Code	Client PO/Reference
A503675	03/23/2005 12:40	TRANSTEC	

Volatile Organic Compounds by EPA Method 8260B - Quality Control

Analyte(s)	Result	PQL	Units	Spike Level	Source Result	%REC	%REC Limits	RPD	RPD Limit	Flag
Batch AC52808 - EPA 5030 Water GCMS										
LCS Dup (AC52808-BSD1)				Prepared & Analyzed: 03/25/05						
1,2-Dibromoethane (EDB)	9.50	0.50	"	10.0		95.0	84-117	14.6	25	
Surrogate: Bromofluorobenzene	23.4		"	25.0		93.6	45-147			
Surrogate: Dibromofluoromethane	21.7		"	25.0		86.8	85-129			
Surrogate: Toluene-d8	23.1		"	25.0		92.4	74-137			
Matrix Spike (AC52808-MS1)				Source: A503567-01 Prepared & Analyzed: 03/25/05						
Benzene	4.21	0.30	ug/l	10.0	ND	42.1	63-144			QM-05
Toluene	4.17	0.30	"	10.0	ND	41.7	65-145			QM-05
Ethylbenzene	4.05	0.50	"	10.0	ND	40.5	57-135			QM-05
Xylenes (total)	11.8	0.50	"	30.0	ND	39.3	59-149			QM-05
Methyl tert-butyl ether	3.49	0.50	"	10.0	ND	34.9	62-136			QM-05
Di-isopropyl ether	3.67	0.50	"	10.1	ND	36.3	58-115			QM-05
Ethyl tert-butyl ether	3.40	0.50	"	10.2	ND	33.3	57-147			QM-05
Tert-amyl methyl ether	3.45	0.50	"	10.3	ND	33.5	53-153			QM-05
Tert-butyl alcohol	57.0	10	"	196	ND	29.1	41-147			QM-05
1,2-Dichloroethane	4.28	0.50	"	10.0	ND	42.8	61-134			QM-05
Chlorobenzene	4.11	0.50	"	10.0	ND	41.1	62-139			QM-05
1,3-Dichlorobenzene	3.78	0.50	"	10.0	ND	37.8	59-140			QM-05
1,4-Dichlorobenzene	4.04	0.50	"	10.0	ND	40.4	62-136			QM-05
1,2-Dichlorobenzene	3.88	0.50	"	10.0	ND	38.8	62-137			QM-05
1,2-Dibromoethane (EDB)	3.81	0.50	"	10.0	ND	38.1	58-140			QM-05
Surrogate: Bromofluorobenzene	24.2		"	25.0		96.8	45-147			
Surrogate: Dibromofluoromethane	22.4		"	25.0		89.6	85-129			
Surrogate: Toluene-d8	23.8		"	25.0		95.2	74-137			

The results in this report apply to the samples analyzed in accordance with the chain of custody document. This analytical report must be reproduced in its entirety.


Nena M. Burgess For Sheri L. Speaks
Project Manager

3/31/2005



alpha

Alpha Analytical Laboratories Inc.

208 Mason St. Ukiah, California 95482

e-mail: clientservices@alpha-labs.com • Phone: (707) 468-0401 • Fax: (707) 468-5267

CHEMICAL EXAMINATION REPORT

Page 8 of 8

Trans Tech Consultants
930 Shiloh Rd., Bldg.44, Suite J
Windsor, CA 95492
Attn: Bill Wiggins

Report Date: 03/31/05 16:36
Project No: 1520.01
Project ID: Greco

Order Number	Receipt Date/Time	Client Code	Client PO/Reference
A503675	03/23/2005 12:40	TRANSTEC	

Notes and Definitions

- QM-05 The spike recovery was outside acceptance limits for the MS and/or MSD due to matrix interference. The LCS and/or LCSD were within acceptance limits showing that the laboratory is in control and the data is acceptable.
- QL-03 Although the LCS/LCSD recovery for this analyte is outside of in-house developed control limits, it is within the EPA recommended range of 70-130%.
- DET Analyte DETECTED
- ND Analyte NOT DETECTED at or above the reporting limit
- NR Not Reported
- dry Sample results reported on a dry weight basis
- RPD Relative Percent Difference
- PQL Practical Quantitation Limit



DATE 5/22/05 PAGE 1 OF 1

CLIENT'S NAME Curtis Greco		PROJECT MANAGER Bill Wiggins	
STREET ADDRESS		CITY	
STATE		ZIP	
PROJECT NAME GRECO - 5352 OLD REDWOOD HWY		PHONE NUMBER	
CONTRACT/PURCHASE ORDER/QUOTE NUMBER 1520.01		FAX NUMBER	
SIGNATURE OF PERSON AUTHORIZING WORK UNDER TERMS STATED ON REVERSE SIDE OF THIS FORM.		SITE CONTACT	
SAMPLE NUMBER/IDENTIFICATION dw - 5352		SAMPLED BY Brian Hasik	
DATE 3/22/05	TIME 1:20	LAB SAMPLE NUMBER A5036751	NO. OF CONTS. 7
SAMPLE TYPE Liq / Sol / Solid Comp / Gas		NO. OF CONTS.	
ANALYSES		EXPLAIN IRREGULARITIES BELOW	
COLD/ICED?		BUBBLES OR AIR SPACE?	
WERE SAMPLES PRESERVED?			
TURN AROUND TIME REQUESTED			
RECEIVED BY: (SIGNATURE)		DATE 3-23-05	
RECEIVED BY: (SIGNATURE)		TIME 3:33 PM	
RECEIVED FOR LABORATORY BY:		SAMPLE CONTROL OFFICER	
METHOD OF SHIPMENT			
SPECIAL INSTRUCTIONS			
DRIVING TIME		TOTAL TIME	